


Notes:

The contractor is to verify all buildings and site dimensions prior to commencement of works or preparation of shop drawings.

This drawing and the building works depicted are COPYRIGHT of TRIDENT and may not be reproduced except by written permission,

Use only figured dimensions Do not scale

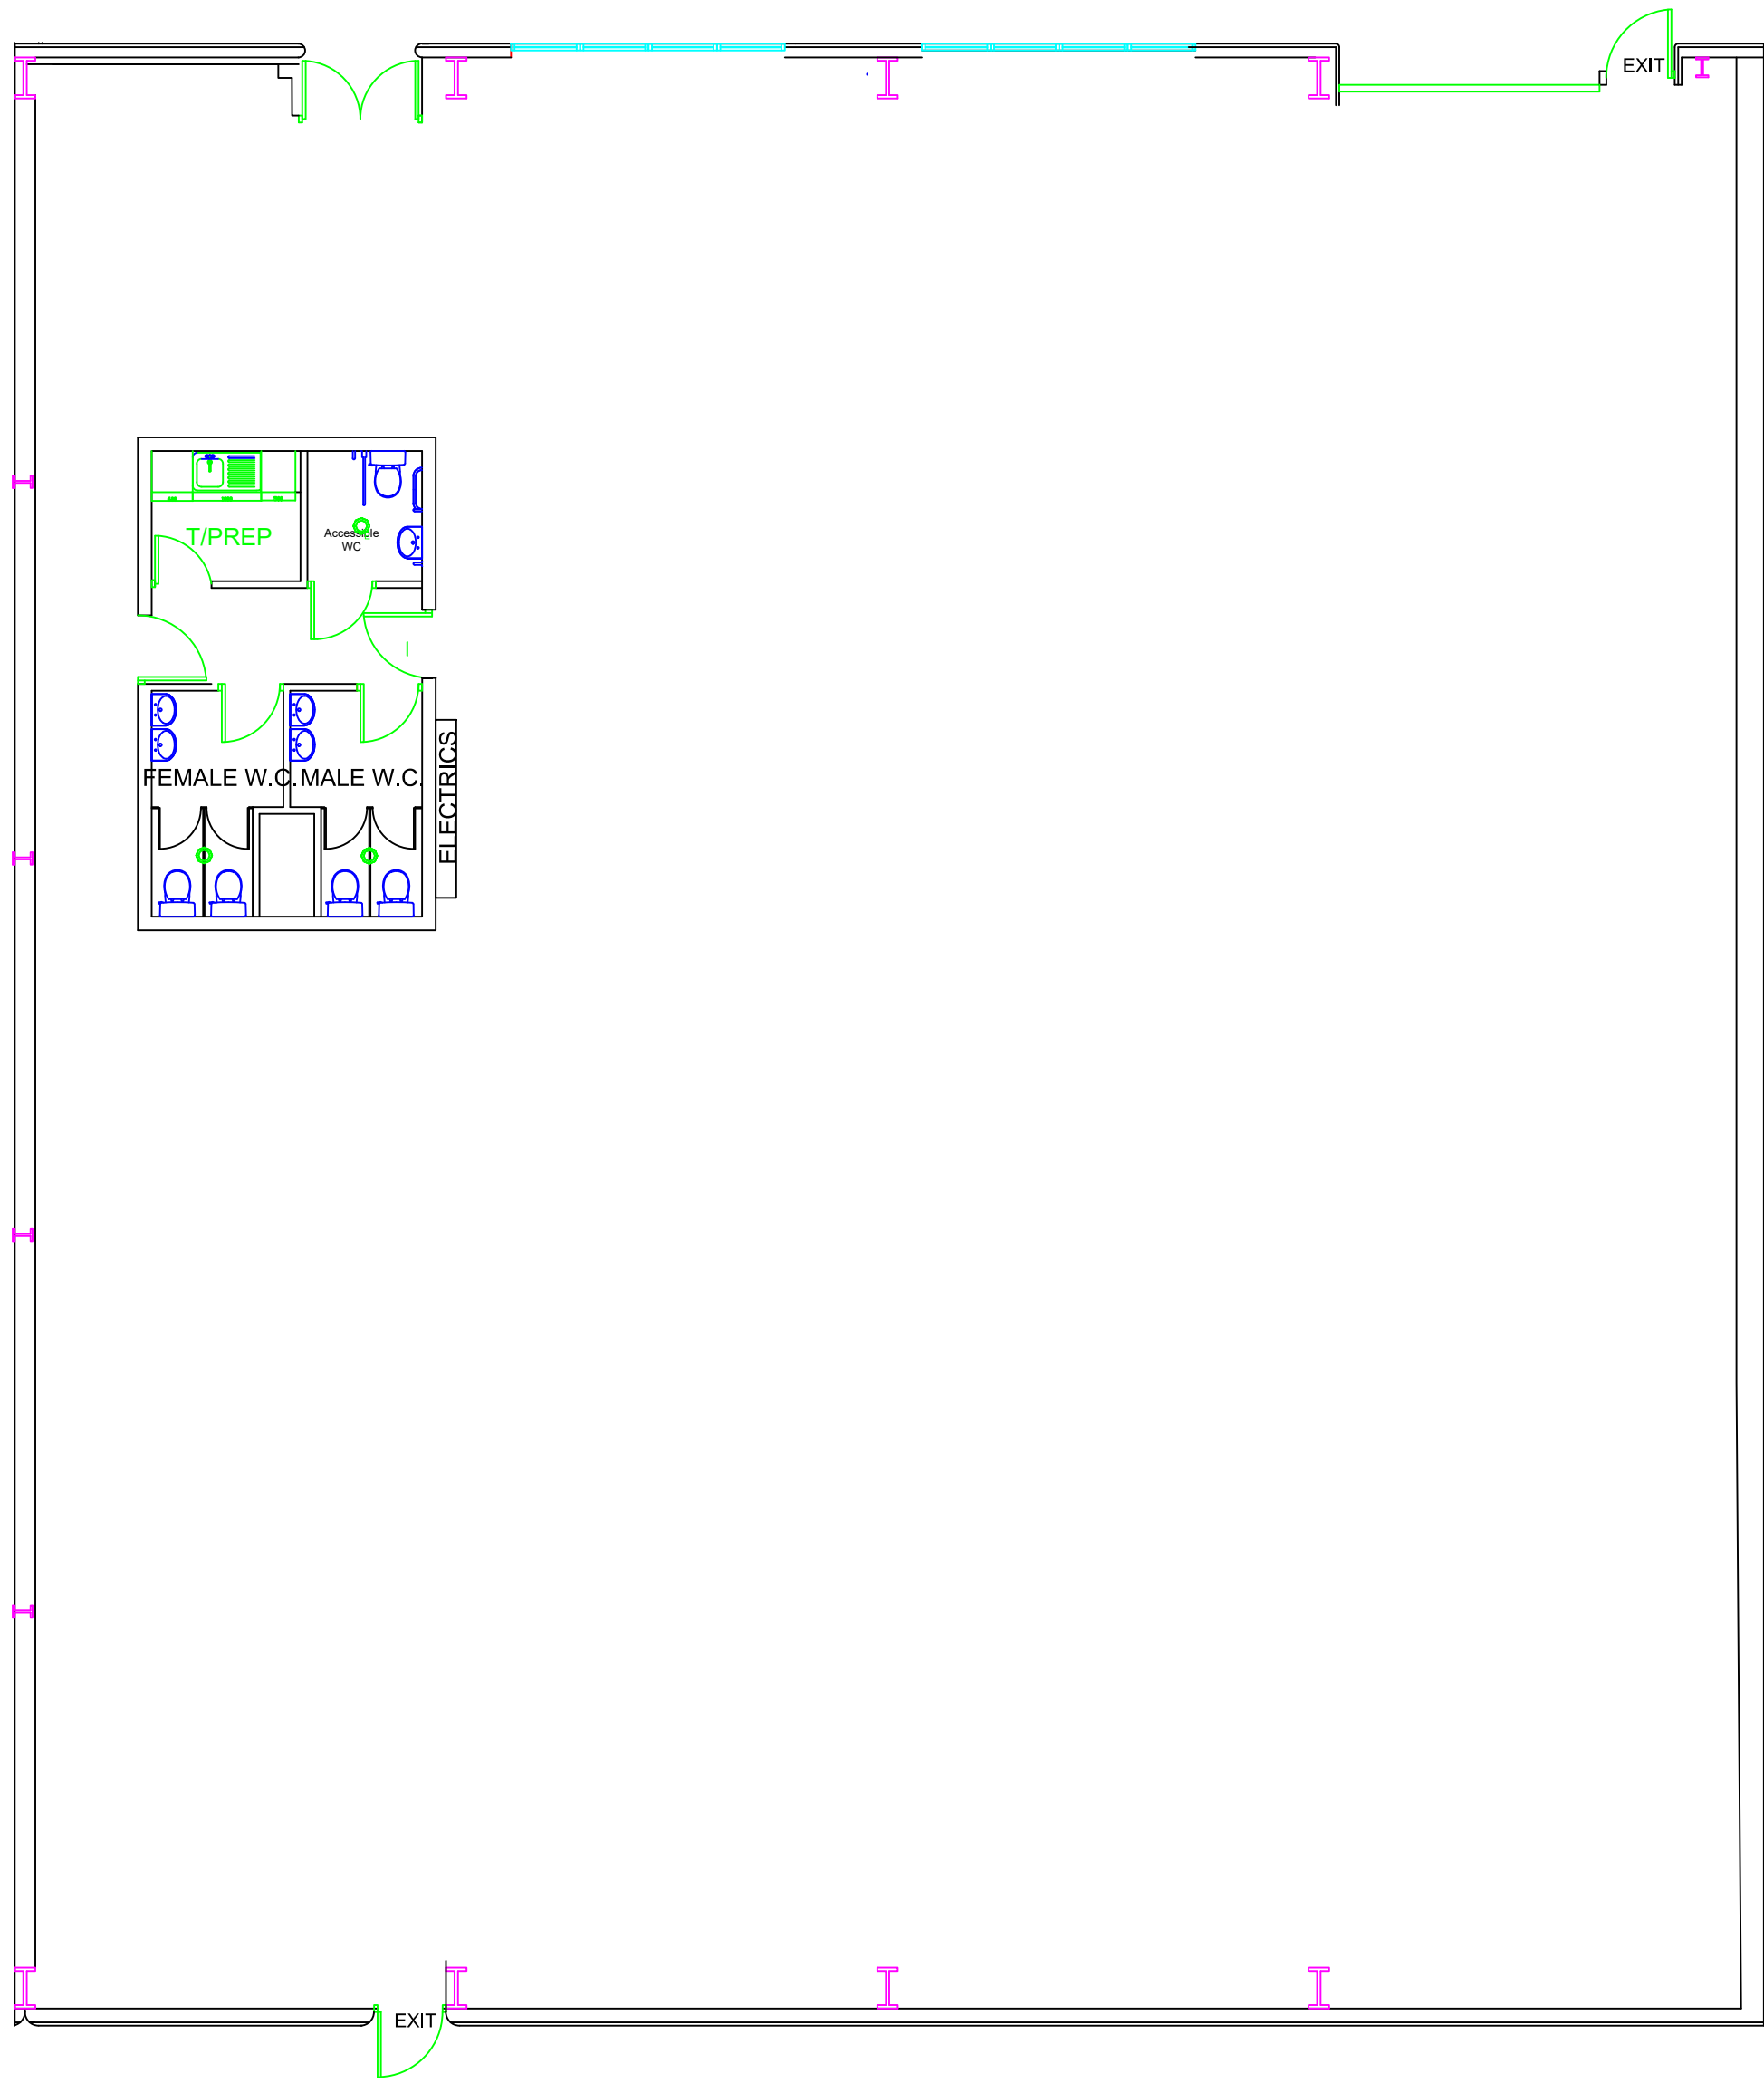

UNIT 50

Revision:	Date:	Description:	Checked:
-----------	-------	--------------	----------

Client:

Northern Trust Co Ltd

Property:

Unit 50, Westfield North
Courtyard, Grayhill Road
Cumbernauld

Title:

Proposed Layout

Job No:	Drawn by:	Scale:
P2023-0224	MS	A1@1:100
Drawing No:	Date:	Checked:
001	07.05.2023	MS